

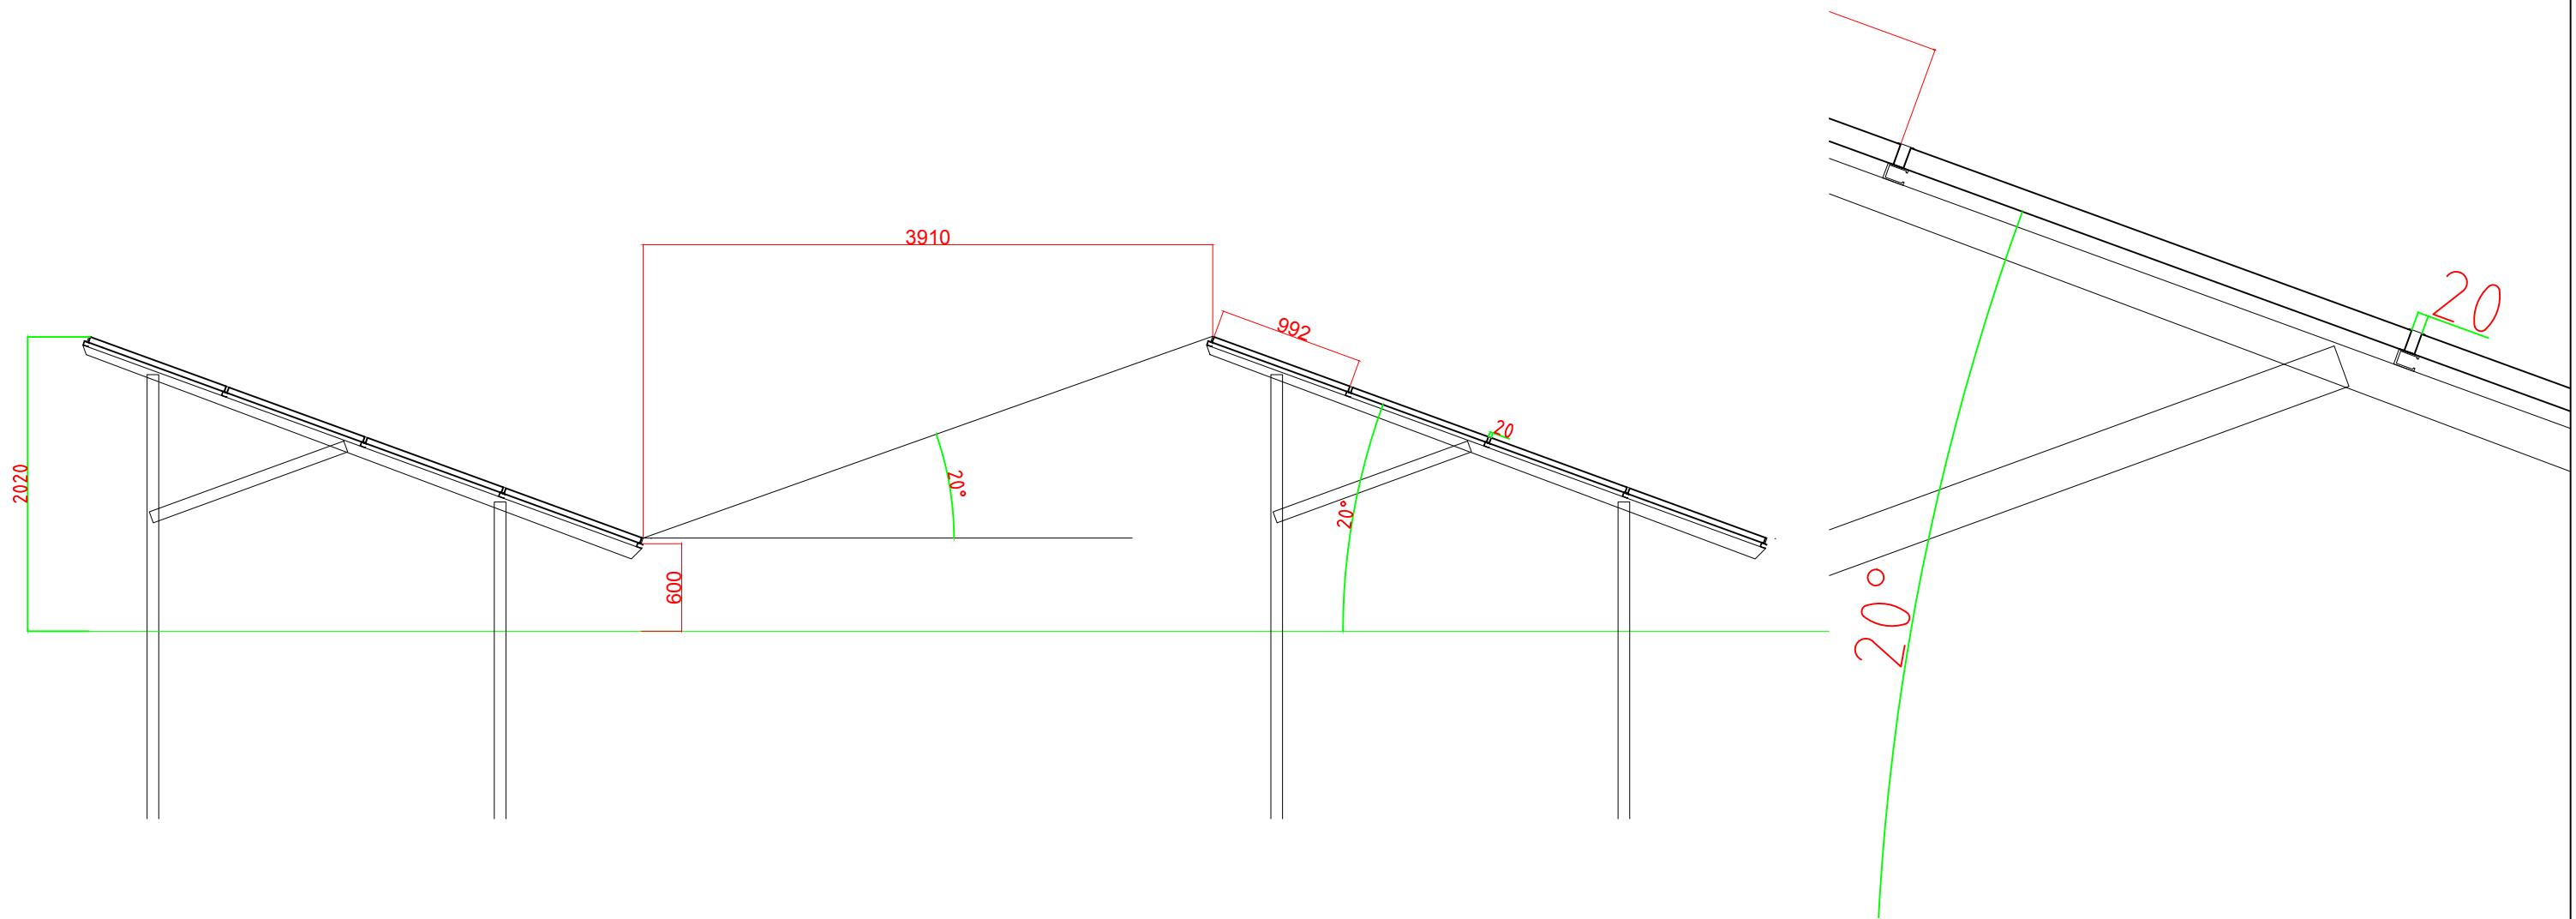


Layout Beilen				Beilen	
DRAWING NAME:				SCBEN-BEILE-001-100F SC V7	
LAYOUT NAME:					
CREATION DATE:				17-10-2017	
STATUS:				Preliminary design	
REVISION DESCRIPTION				SOLARCENTURY BENELUX	
INIT				DIMENSIONS IN MM	
ISO A3					
				Binnen Parallelweg 10, 5701 PH Helmond, www.solarcentury.com	

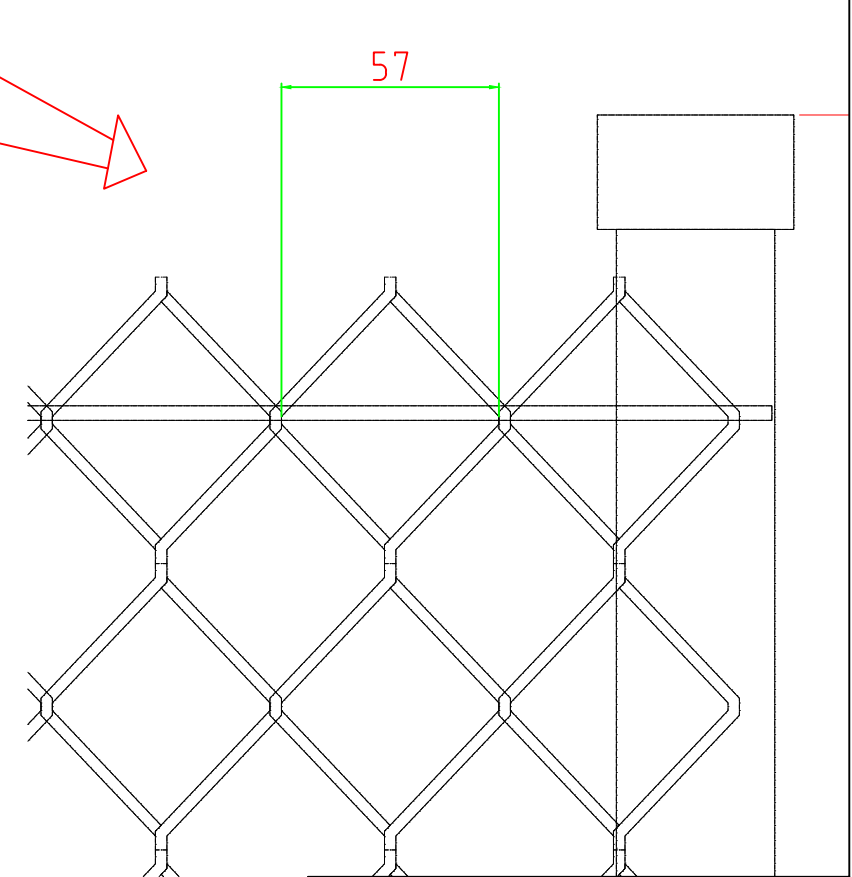

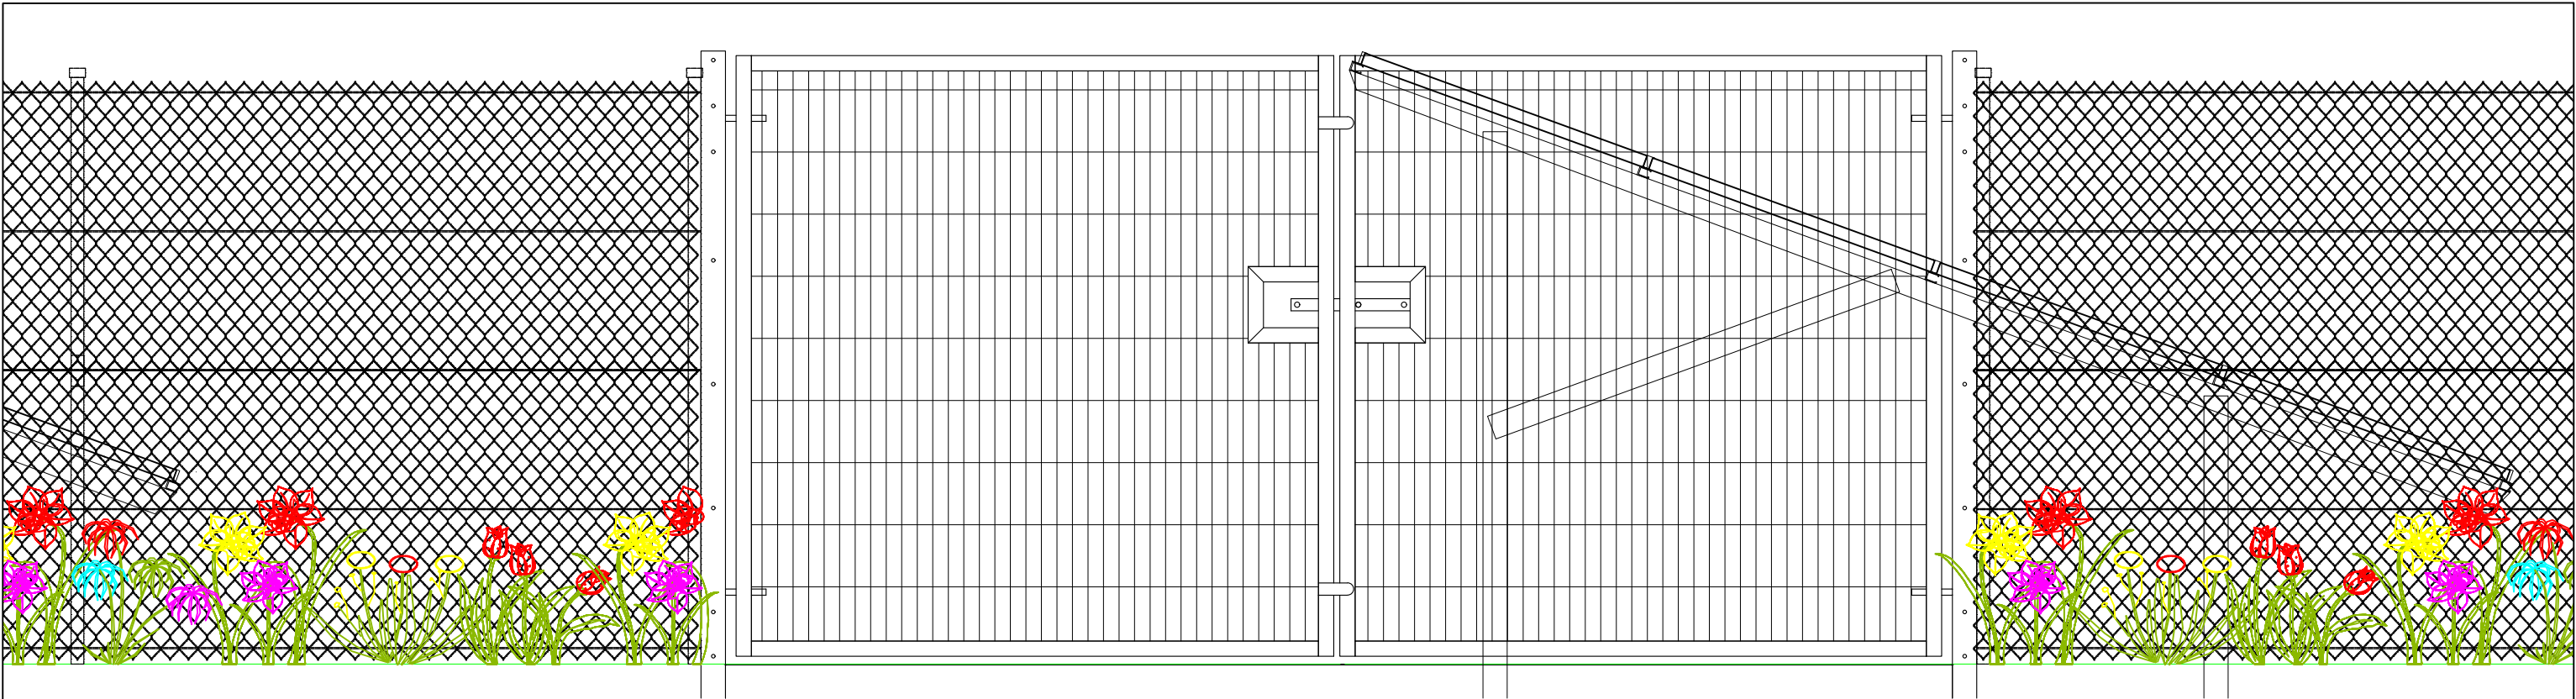


Hekwerk wordt grofmazig uitgevoerd
Hekwerk wordt in RAL7016 uitgevoerd
Betonstation wordt in RAL7016 uitgevoerd


REVISION DESCRIPTION				INIT.	REVISION DATE	REV. NO.	STATUS	LAYOUT BEILEN	
1				ISO A3	DIMENSIONS IN MM			Beilen	
								DRAWING NAME:	SCBEN-BEILE-001-100F SC V7
								LAYOUT NAME:	
								CREATION DATE:	17-10-2017
								STATUS:	Preliminary design
								SOLARCENTURY BENELUX	
								Binnen Parallelweg 10, 5701 PH Helmond, www.solarcentury.com	




Doorsnede A

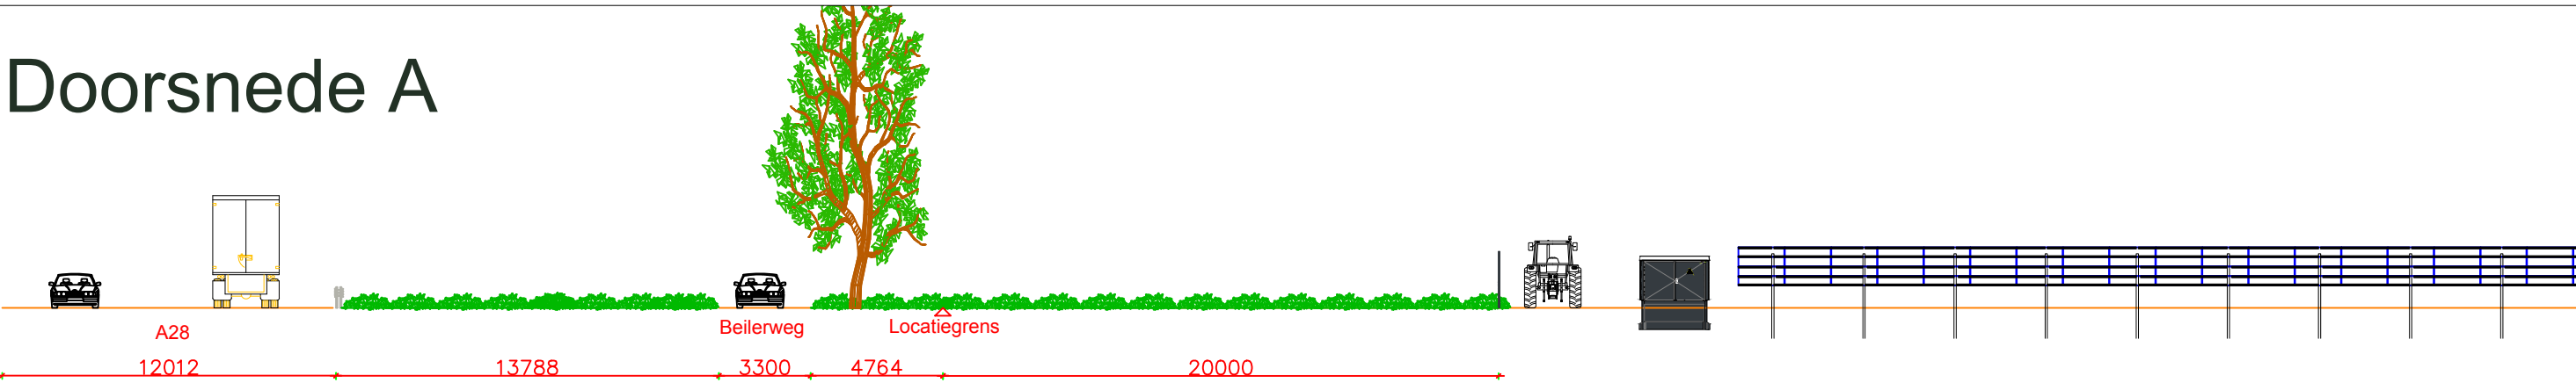


Doorsnede B

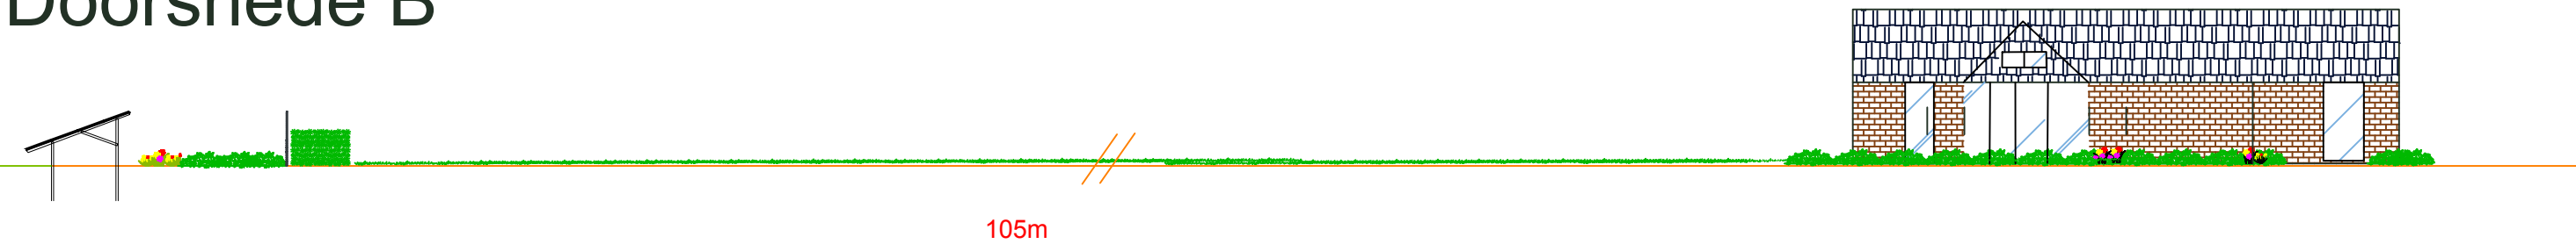

Doorsnede C

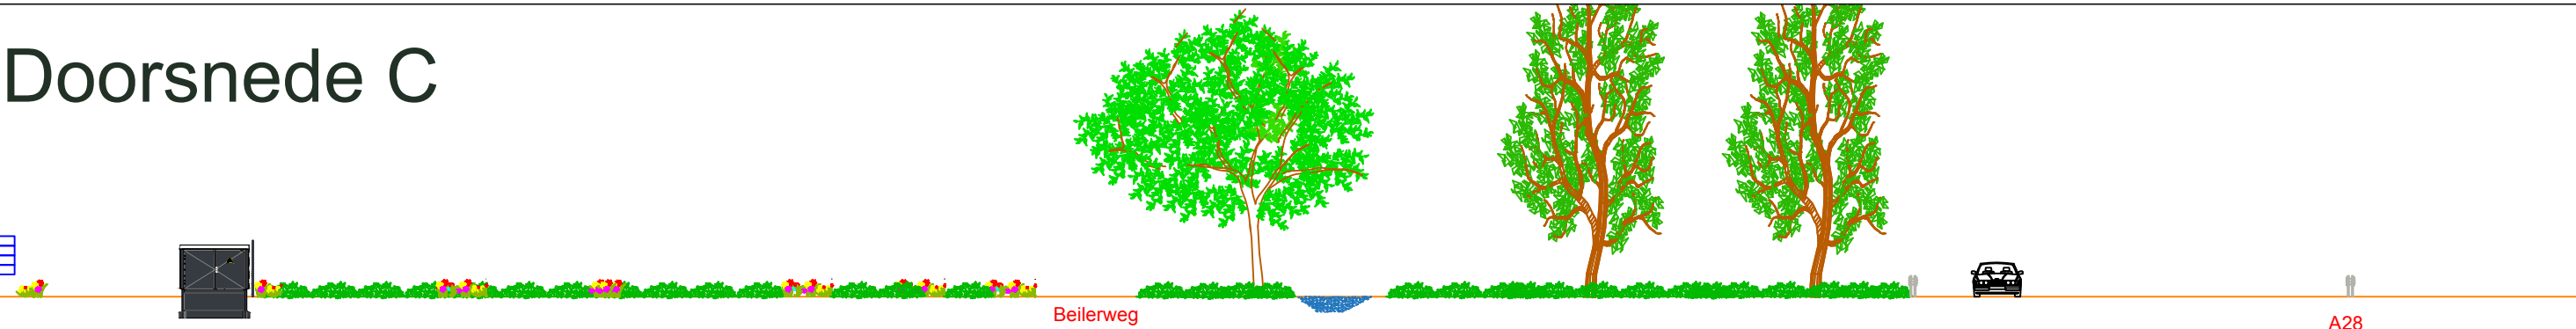


Doorsnede D

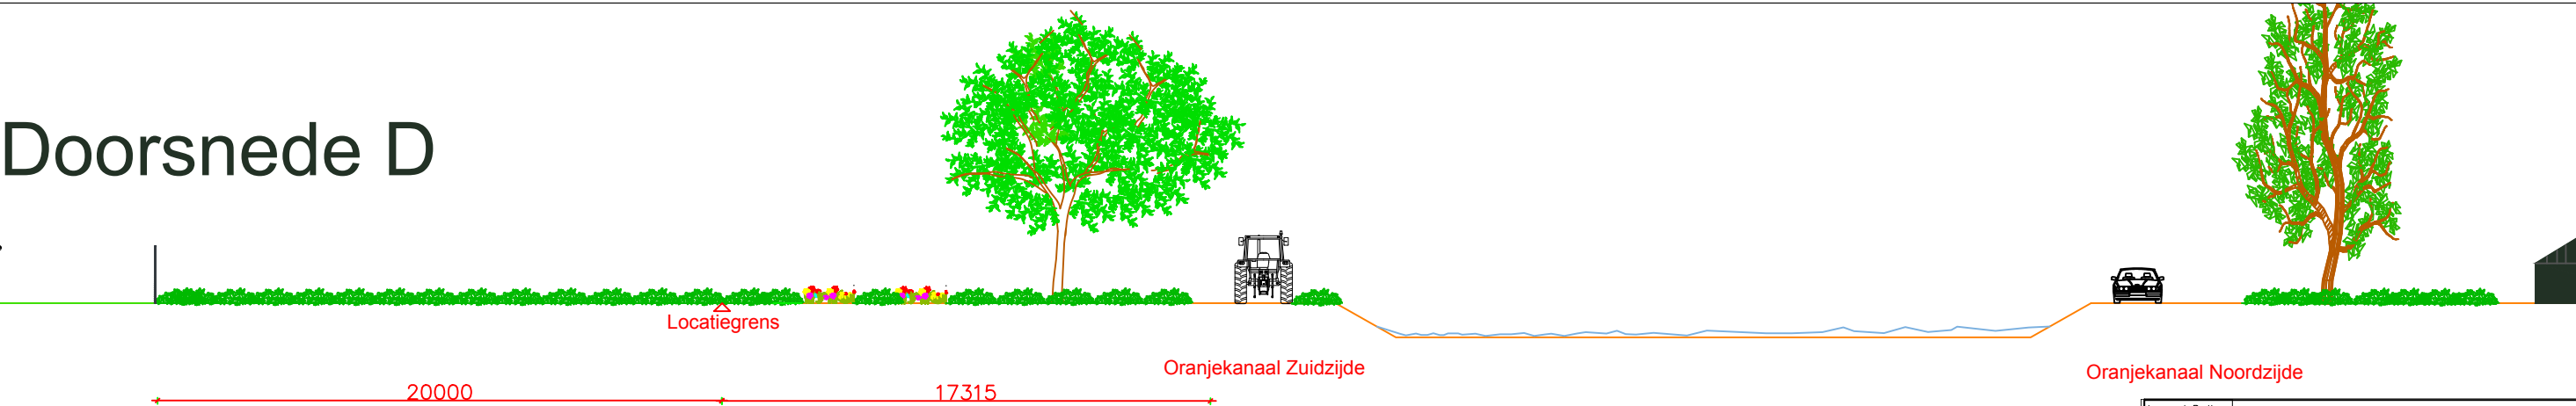

Layout Beilen			
Beilen			
DRAWING NAME: SCBEN-BEILE-001-100F SC V7			
LAYOUT NAME:			
CREATION DATE: 17-10-2017			
STATUS: Preliminary design			
SOLARCENTURY BENELUX			
Binnen Parallelweg 10, 5701 PH Helmond, www.solarcentury.com			

REVISION DESCRIPTION	INIT	REVISION DATE	REV NO
1	ISO A3	DIMENSIONS IN MM	



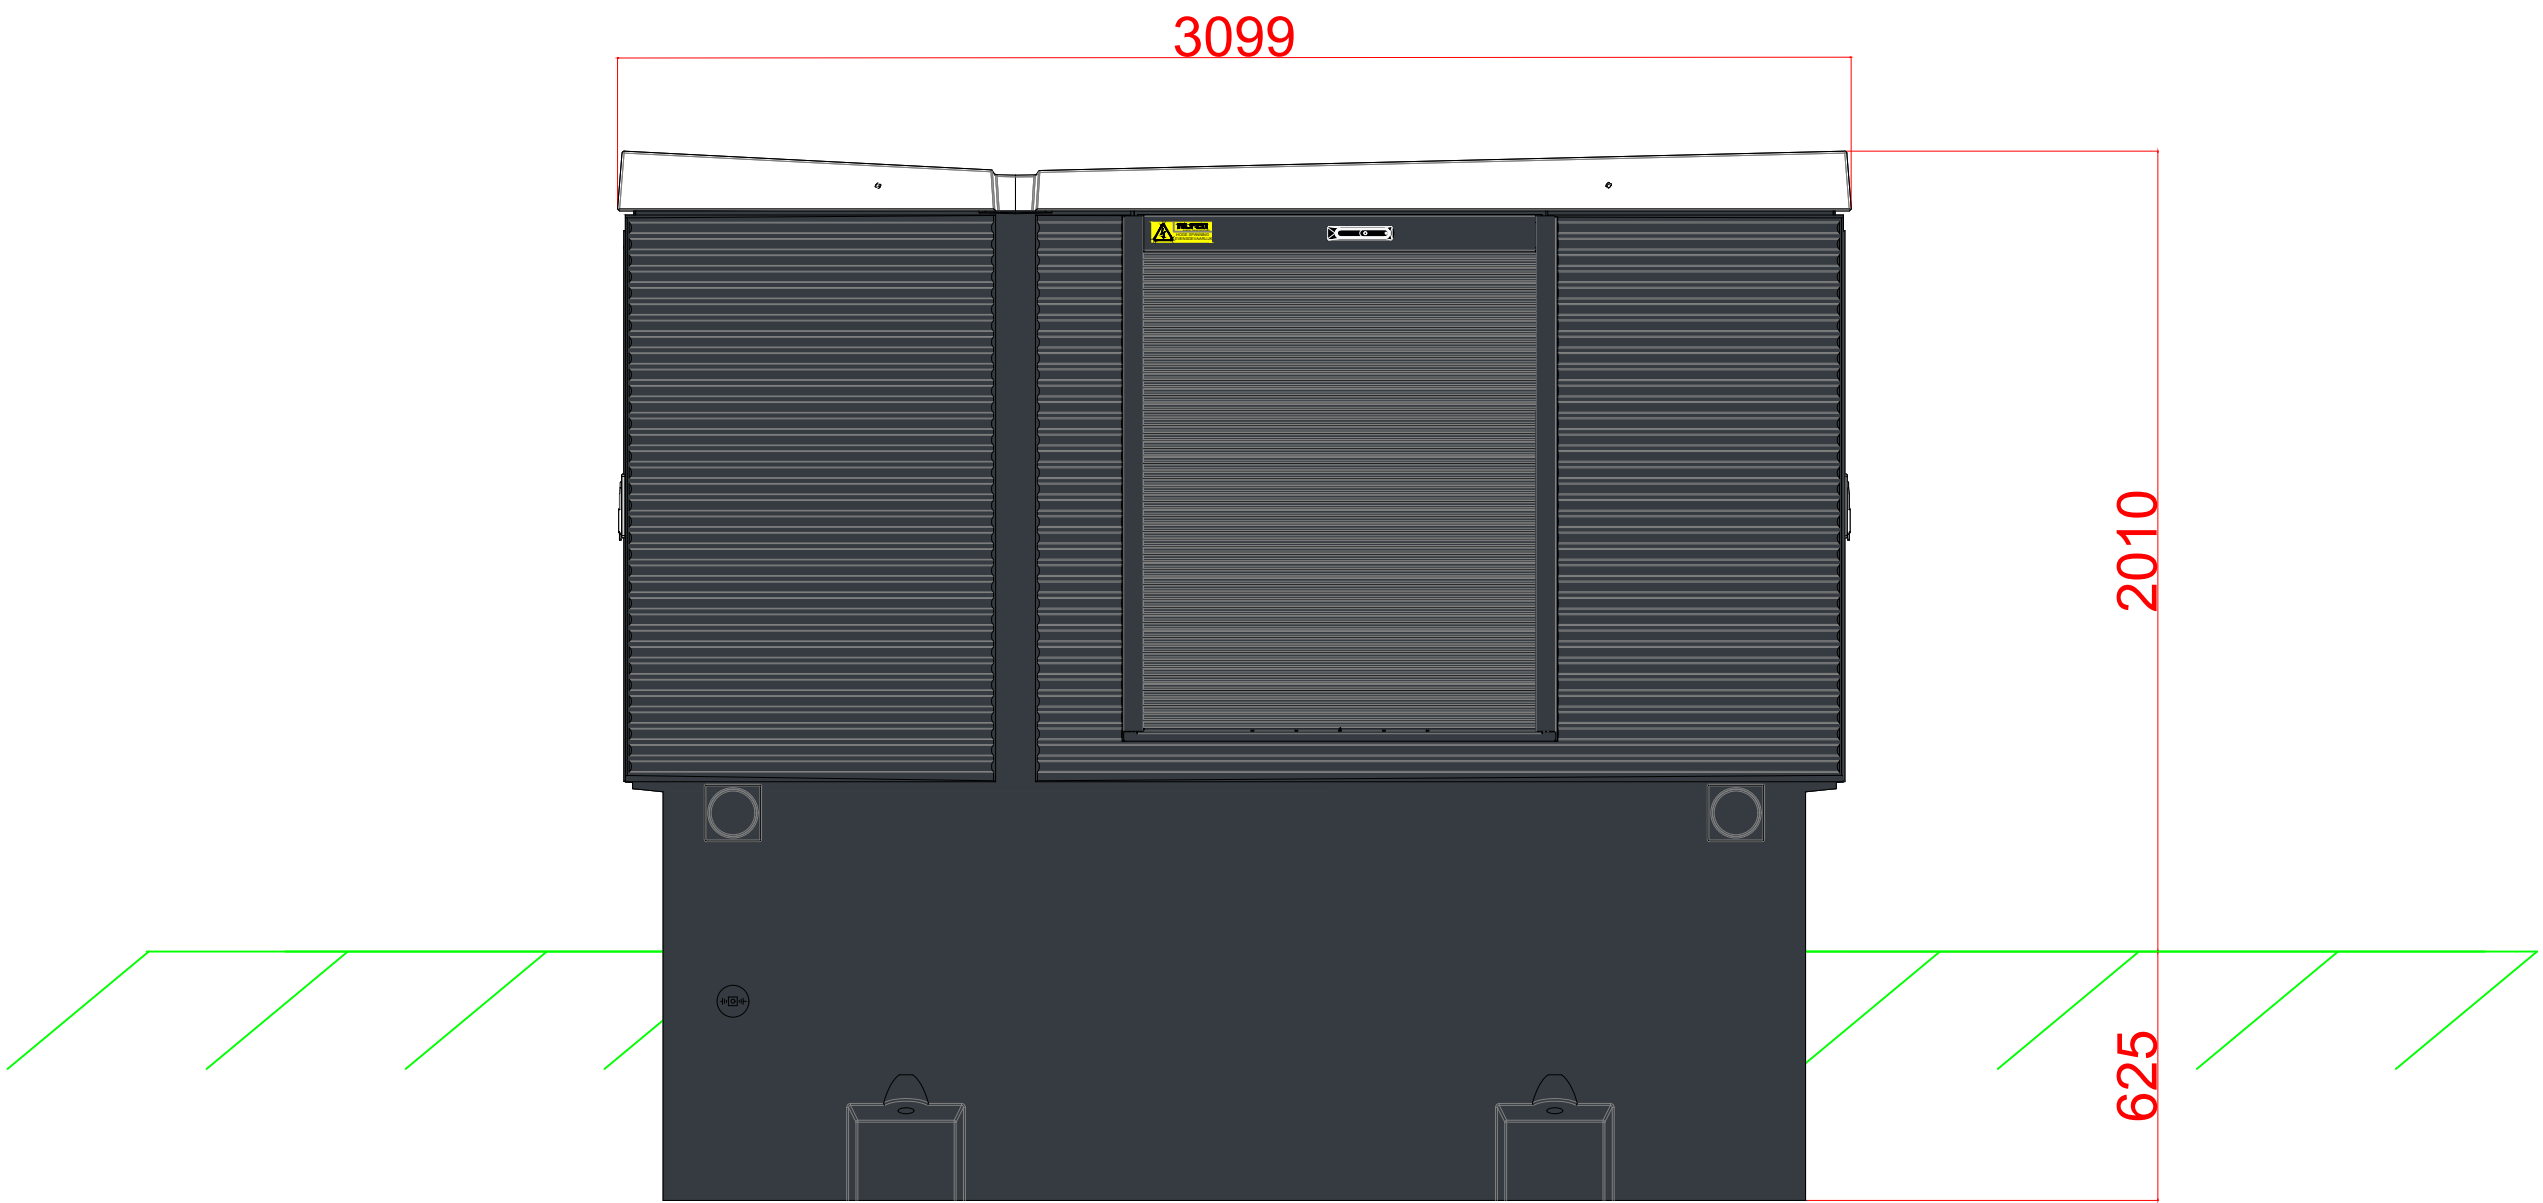

Layout Beilen				Beilen			
DRAWING NAME:				SCBEN-BEILE-001-100F SC V7			
LAYOUT NAME:							
CREATION DATE:				17-10-2017			
STATUS:				Preliminary design			
REVISION DESCRIPTION				SOLARCENTURY BENELUX			
INIT.				DIMENSIONS IN MM			
ISO A3				Binnen Parallelweg 10, 5701 PH Helmond, www.solarcentury.com			

